


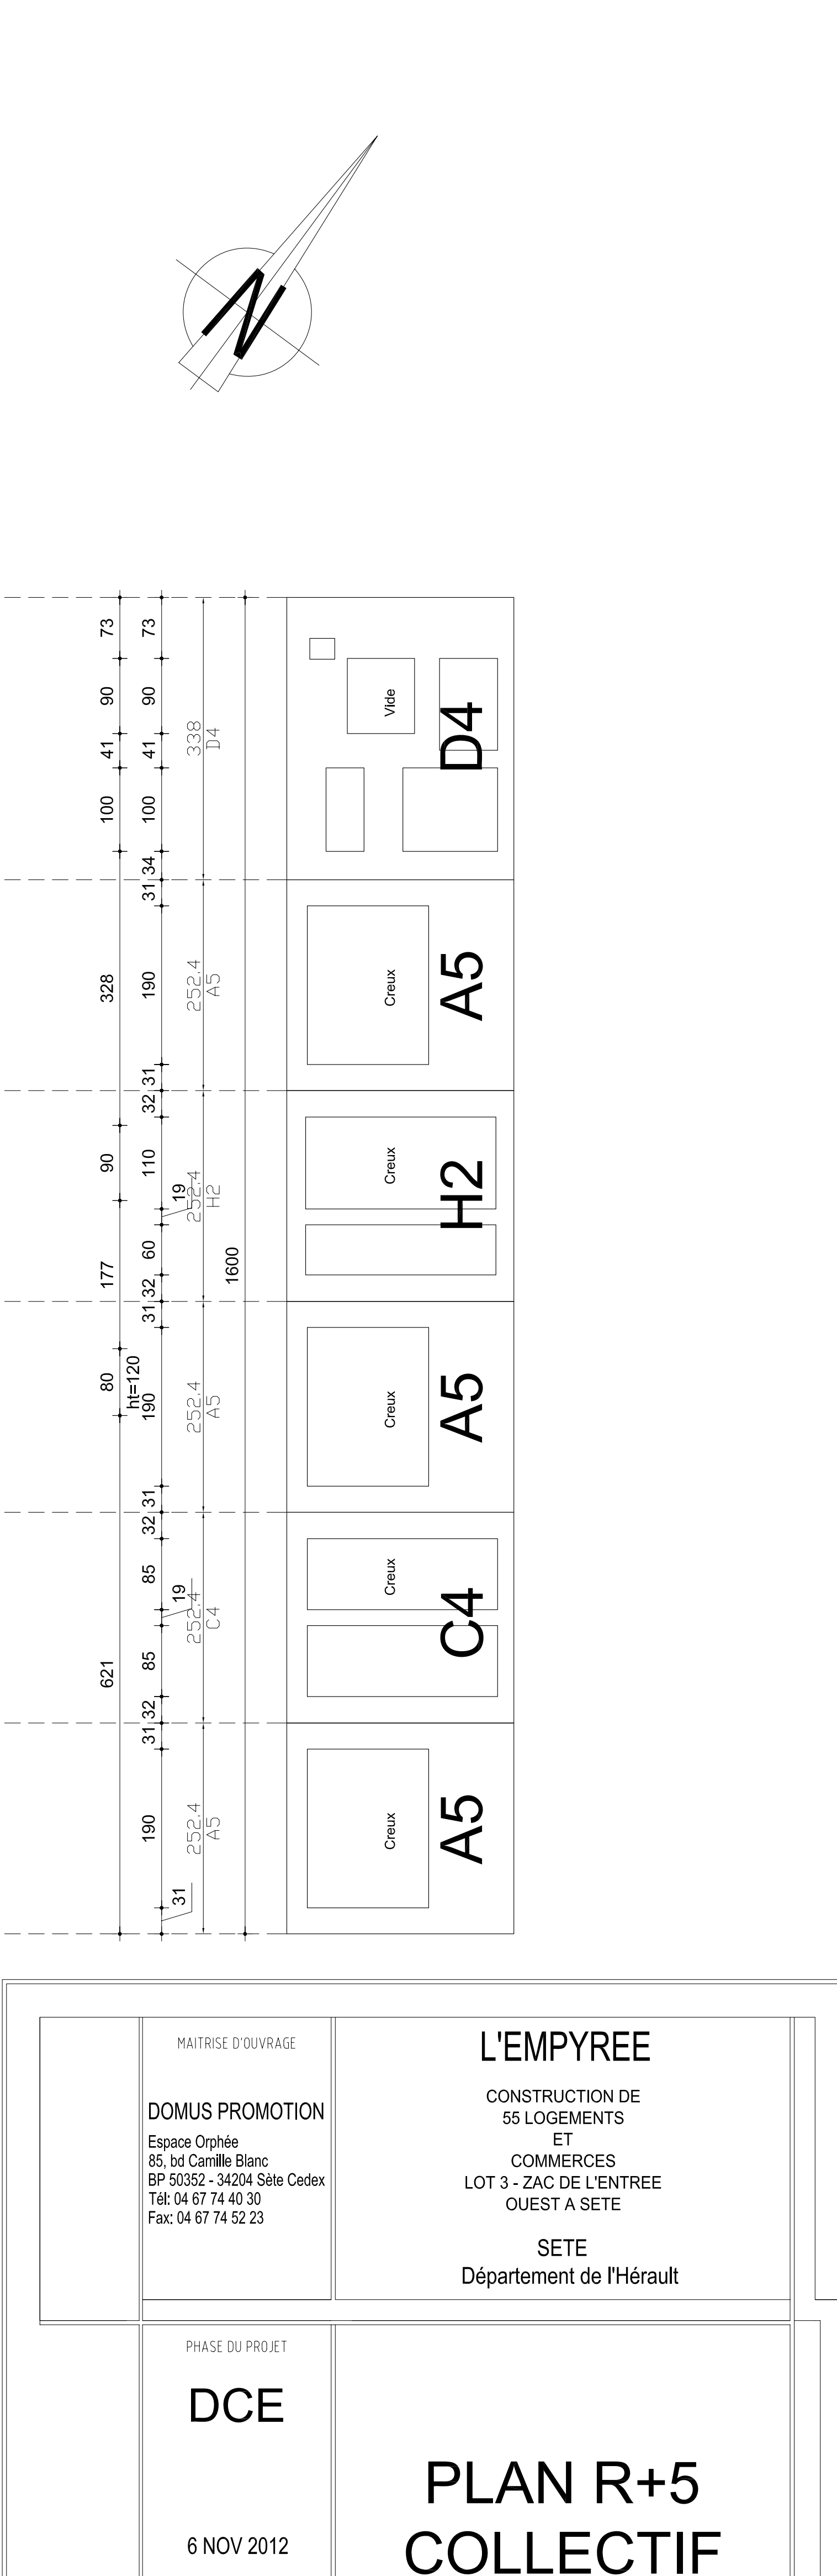

250 Avenue Gilbert Marcell 34200
TEL : 04 67 74 05 51 FAX : 04 67 74 05 52
E.MAIL : arch@ctcna.sigmab.fr

23 Quai d'Alger 34200 SETE
TEL : 04 69 04 05 61 FAX : 04 69 04 05 62
E.MAIL : cde@arch@ctcna.sigmab.fr